
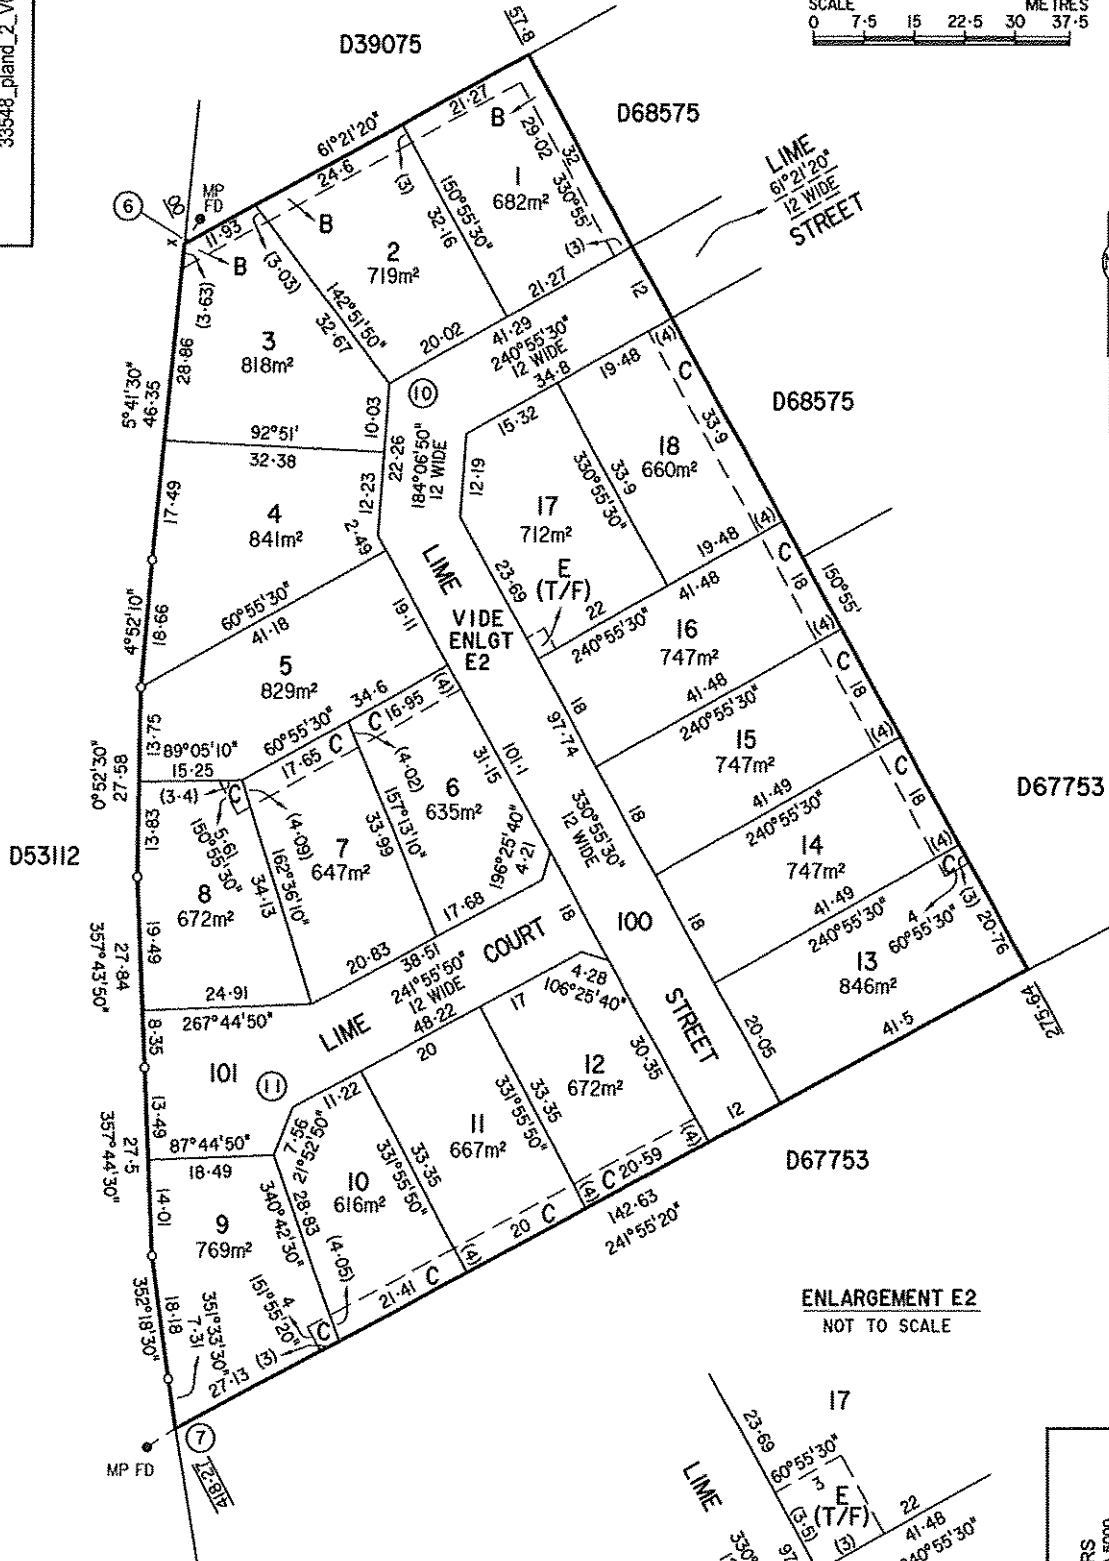



SHEET 3 OF 3

33548\_pland\_2\_V01

ENLARGEMENT E1

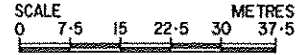

ENLARGEMENT E2  
NOT TO SCALE

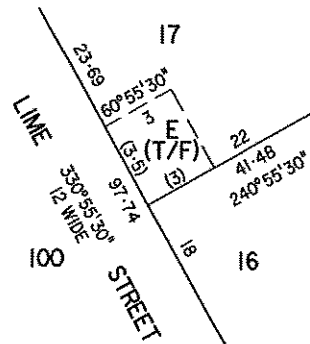

REFERENCE MARKS

CNR	BEARING	FROM	DIST	PM NUMBER
6	219°20'	MP FD	1.23	
7	63°35'	MP FD	0.96	
10		PM		6627/28405
11		PM		6627/28406

**FYE PTY LTD**  
 SURVEYORS and ENGINEERS  
 80 FLINDERS STREET ADELAIDE SA 5000  
 PHONE (08) 8201 9600 FAX (08) 8201 9660  
 www.fye.com.au ABN 57 008 116 130  
 Reference 186371/6 Dwg No. 18637DC1-0  
 CA REV 0 DATE 15/05/2012 DR KAJ SVY CM